


TYPICAL K2 LAYOUT

CEILING SUSPENDED SYSTEM

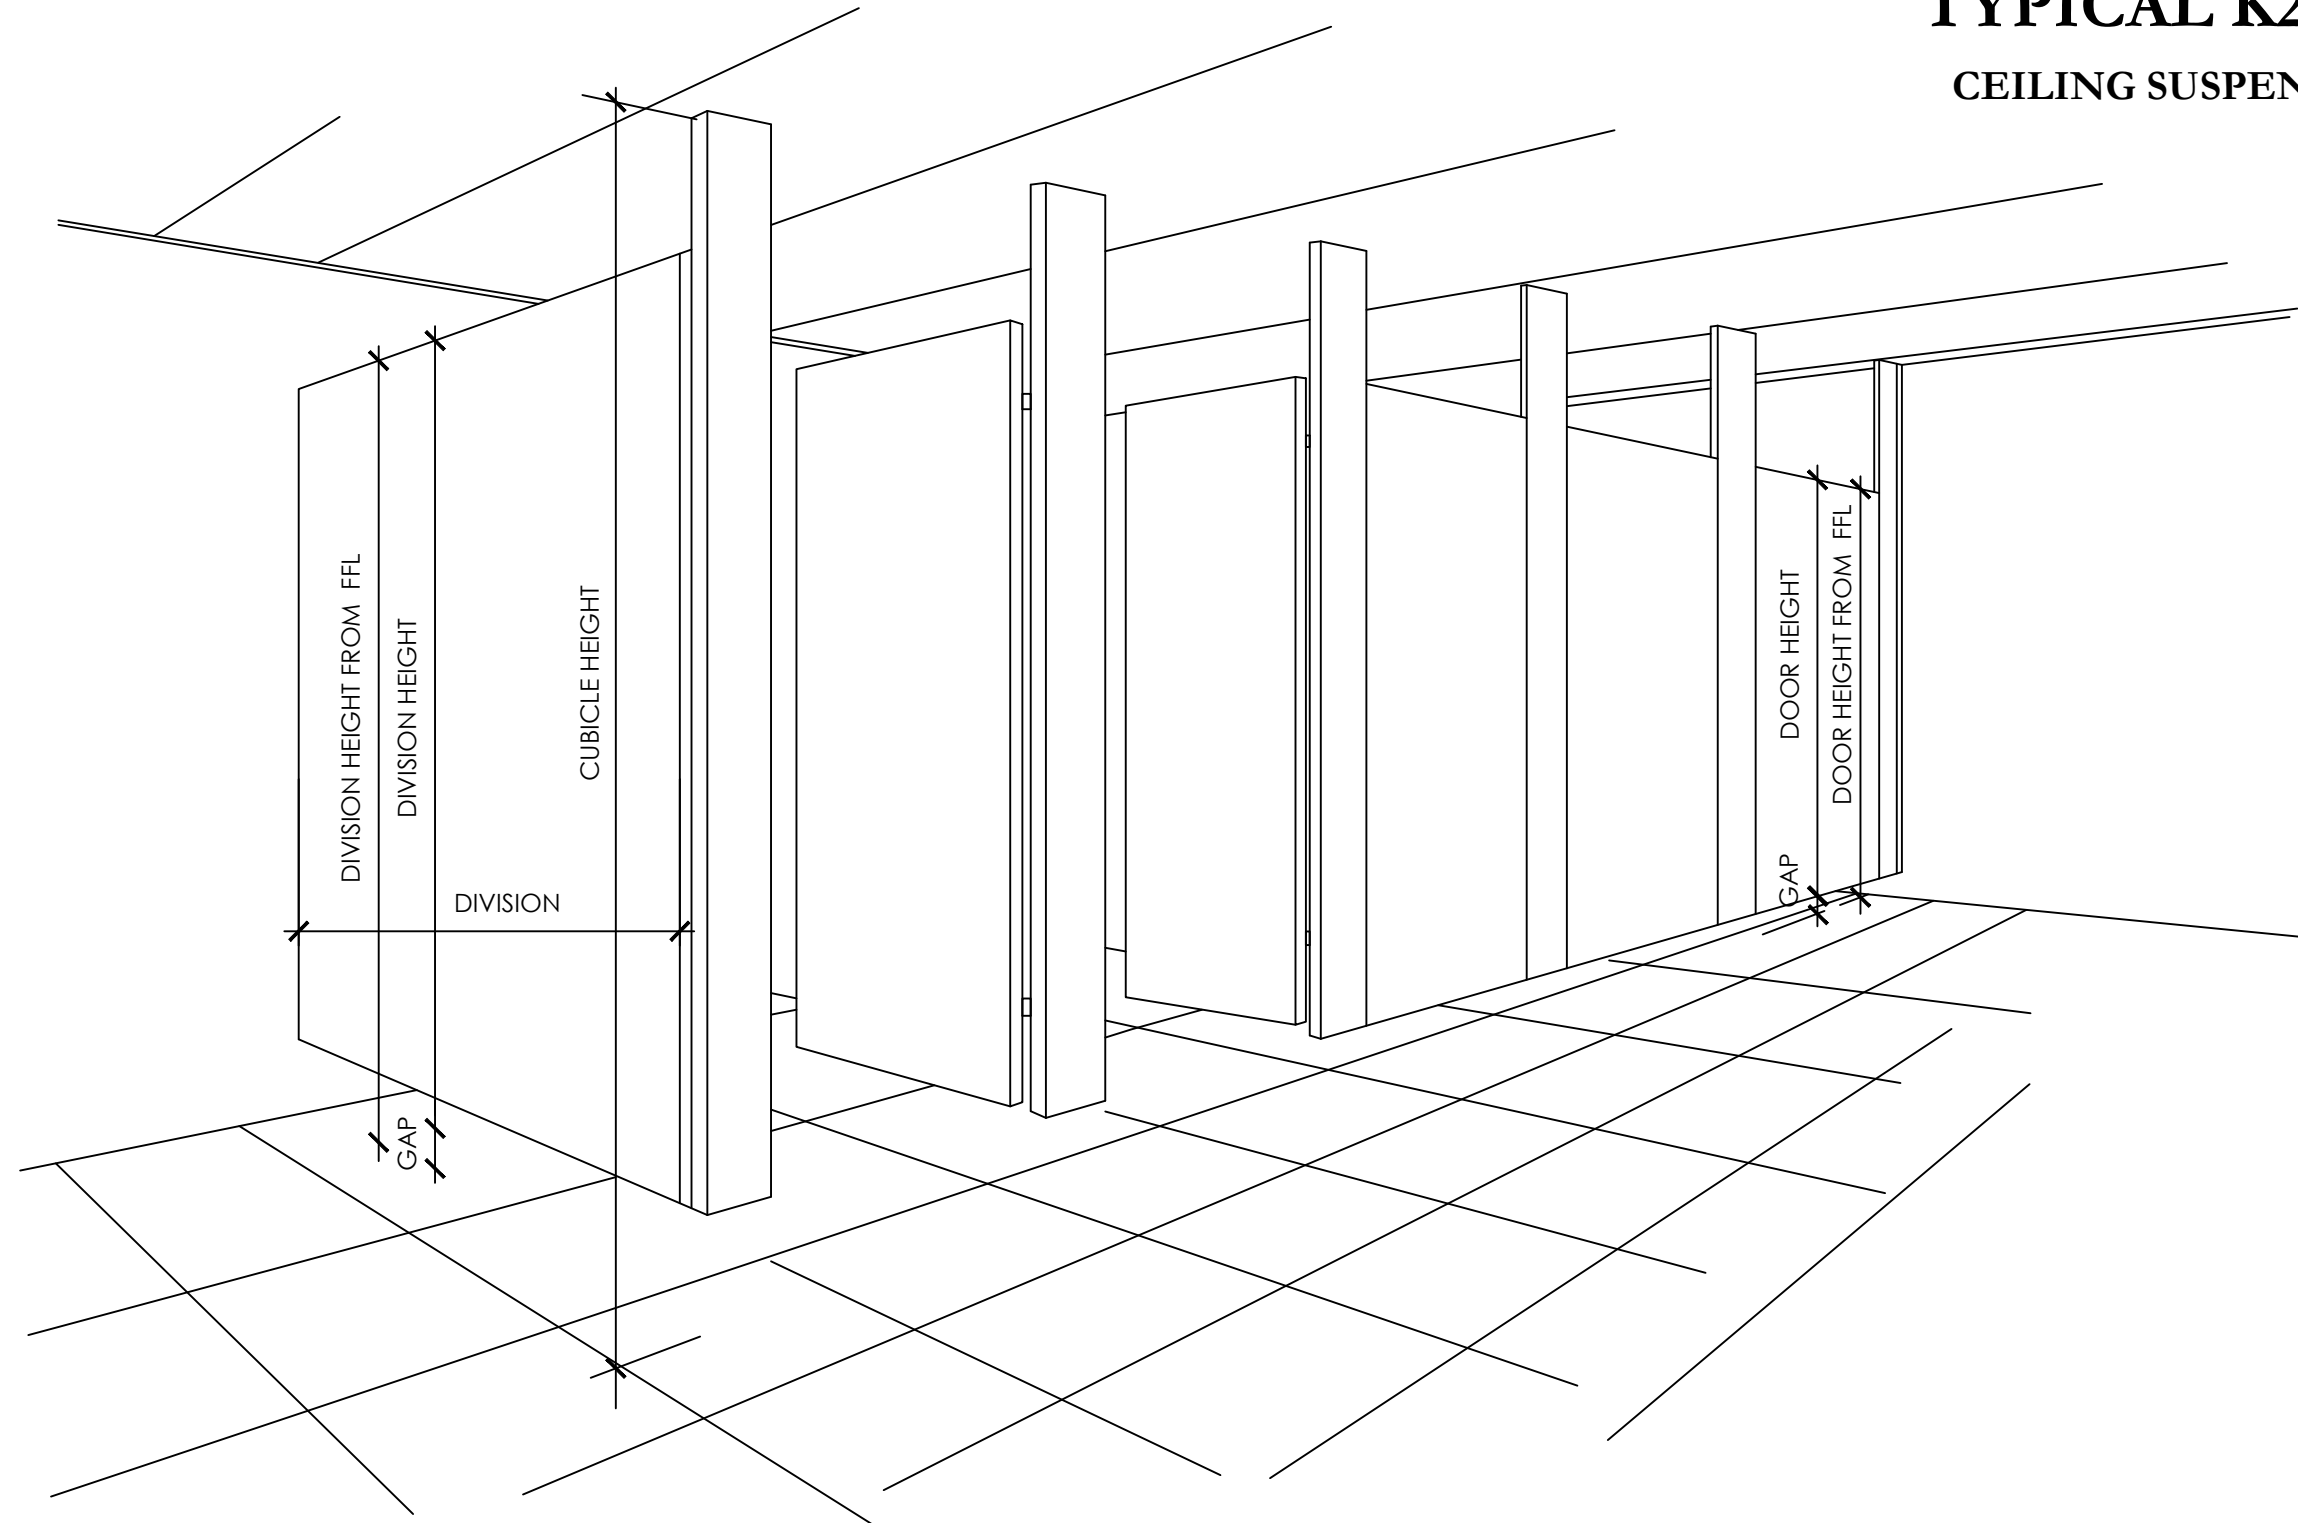

E							
D							
C							
B							
A							
0	FIRST ISSUE	FM	18-05-15				
REV.	DESCRIPTION	BY	DATE	CHK.	DATE	APP.	DATE

PH: (03) 8366 1900
FAX: (03) 8366 1999

NOTE


- ALL DIMENSIONS ARE HUF COR PREFERRED SIZES.
- ALL DIMENSIONS IN mm & TO FINISH LINING.
- DIMENSIONS MAY BE ALTERED TO SUIT SPECIAL REQUIREMENTS.

HUF COR
HUF COR PTY LTD A.C.N. 076 529 658
28 - 30 PERMAS WAY, TRUGANINA, VIC 3029


K2 KYISSA SYSTEM
CEILING SUSPENDED SYSTEM

THIS DRAWING AND THE COPYRIGHT THEREIN ARE THE COPYRIGHT OF HUF COR PTY. LTD. AND ALL INFORMATION WHICH IT CONTAINS IS CONFIDENTIAL. THE DRAWING MUST NOT BE REPRODUCED OR DISCLOSED NOR MUST ANY INFORMATION TAKEN THEREFROM BE DISCLOSED WITHOUT PRIOR CONSENT IN WRITING OF HUF COR PTY. LTD.


DRAWN	FM	M/O No.	-	DRAWING No.	REV.
DATE	18-05-14	PART		KPG0002-1	-
SCALE @ A3	NTS	REF. No.			

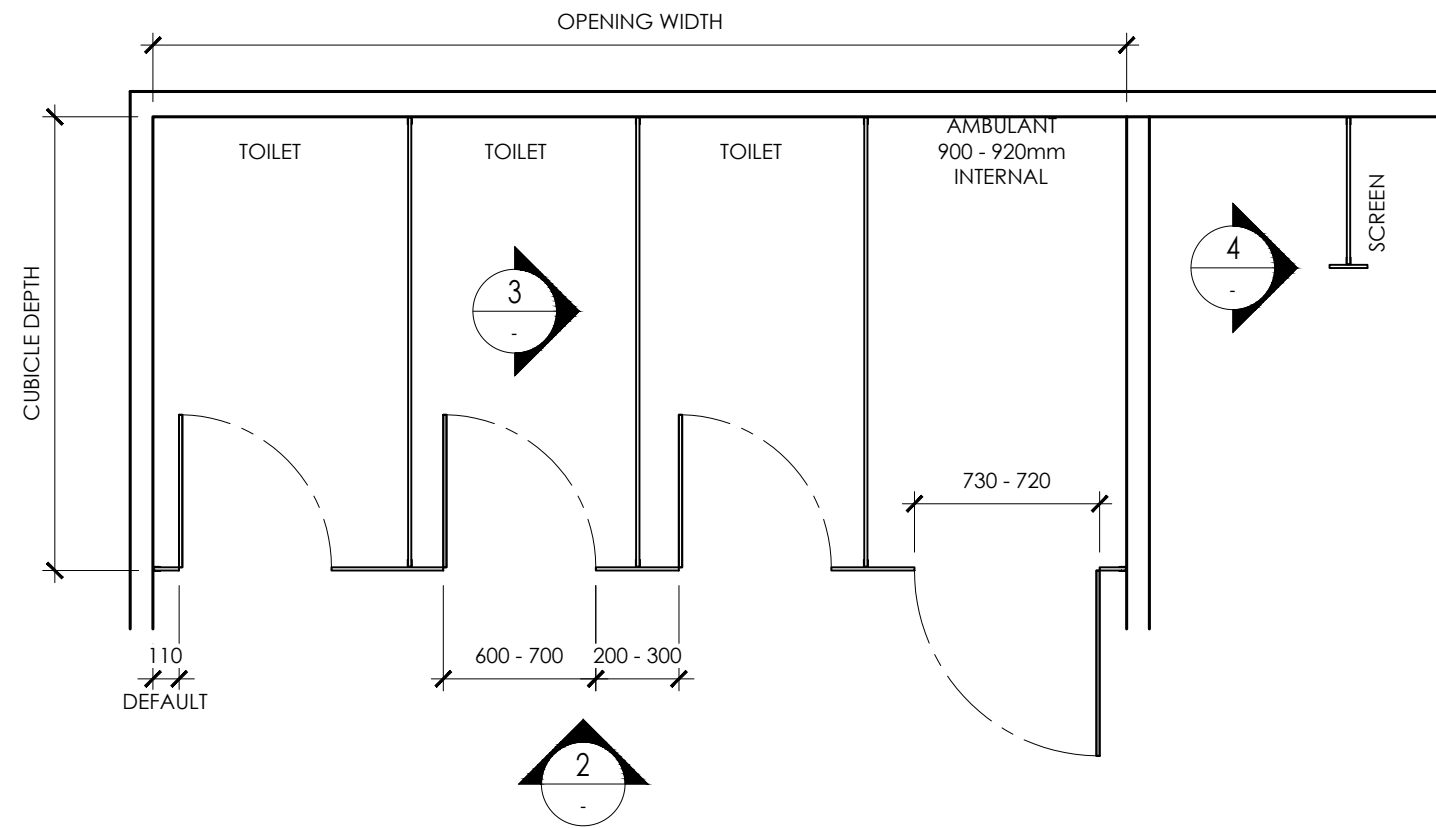


1 TYPICAL TOILET ARRANGEMENT LAYOUT
SCALE 1:30

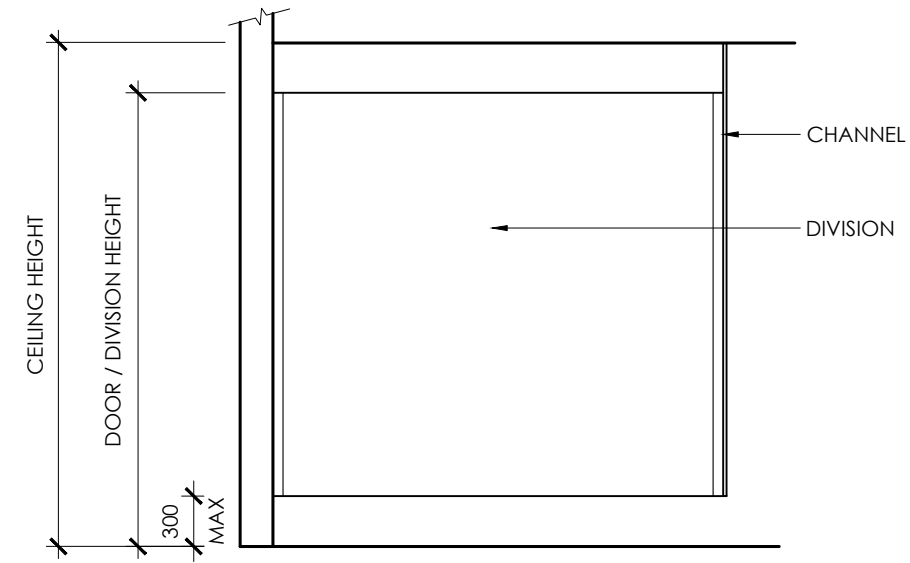

3 TYPICAL TOILET DIVISION ELEVATION
SCALE 1:30

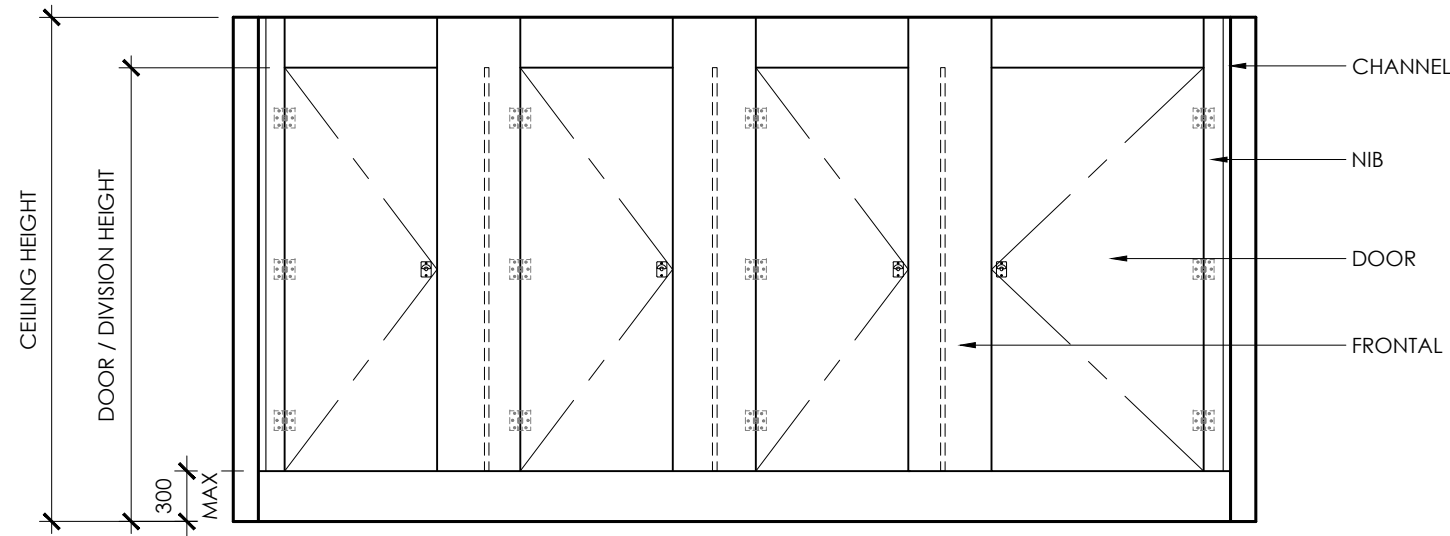

2 ELEVATION
SCALE 1:30

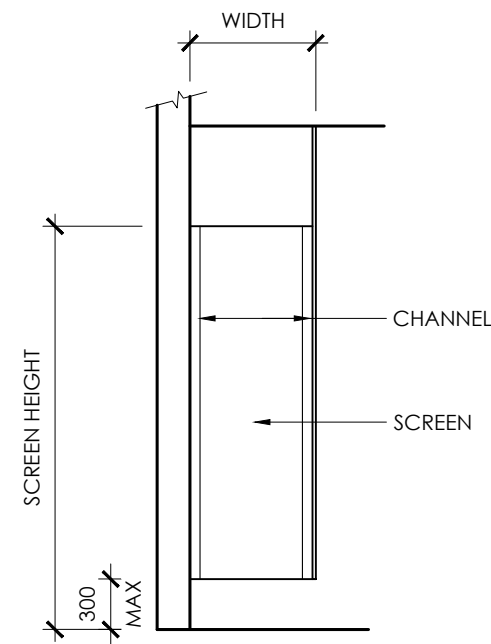

4 TYPICAL SCREEN ELEVATION
SCALE 1:30

BOARD THICKNESS OPTIONS:

a	13mm	KPG0002-3
b	18mm	
c	33mm	

REV.	DESCRIPTION	BY	DATE	CHK.	DATE	APP.	DATE
A	GENERAL AMENDMENT	FM	01-06-15				
0	FIRST ISSUE	FM	18-05-15				

PH: (03) 8366 1900
FAX: (03) 8366 1999

- NOTE**
- ALL DIMENSIONS ARE HUF COR PREFERRED SIZES.
 - ALL DIMENSIONS IN mm & TO FINISH LINING.
 - DIMENSIONS MAY BE ALTERED TO SUIT SPECIAL REQUIREMENTS.


HUF COR
HUF COR PTY LTD A.C.N. 076 529 658
28 - 30 PERMAS WAY, TRUGANINA, VIC 3029

K2 KYISSA SYSTEM
TYPICAL LAYOUT


DRAWN	FM	M/O No.	-	DRAWING No.	REV.
DATE	18-05-14	PART		KPG0002-2	A
SCALE @ A3	NTS	PART	REF. No.		

THIS DRAWING AND THE COPYRIGHT THEREIN ARE THE COPYRIGHT OF HUF COR PTY. LTD. AND ALL INFORMATION WHICH IT CONTAINS IS CONFIDENTIAL. THE DRAWING MUST NOT BE REPRODUCED OR DISCLOSED NOR MUST ANY INFORMATION TAKEN THEREFROM BE DISCLOSED WITHOUT PRIOR CONSENT IN WRITING OF HUF COR PTY. LTD.


a & b. 13 & 18mm COMPACT FRONTAL OPTION

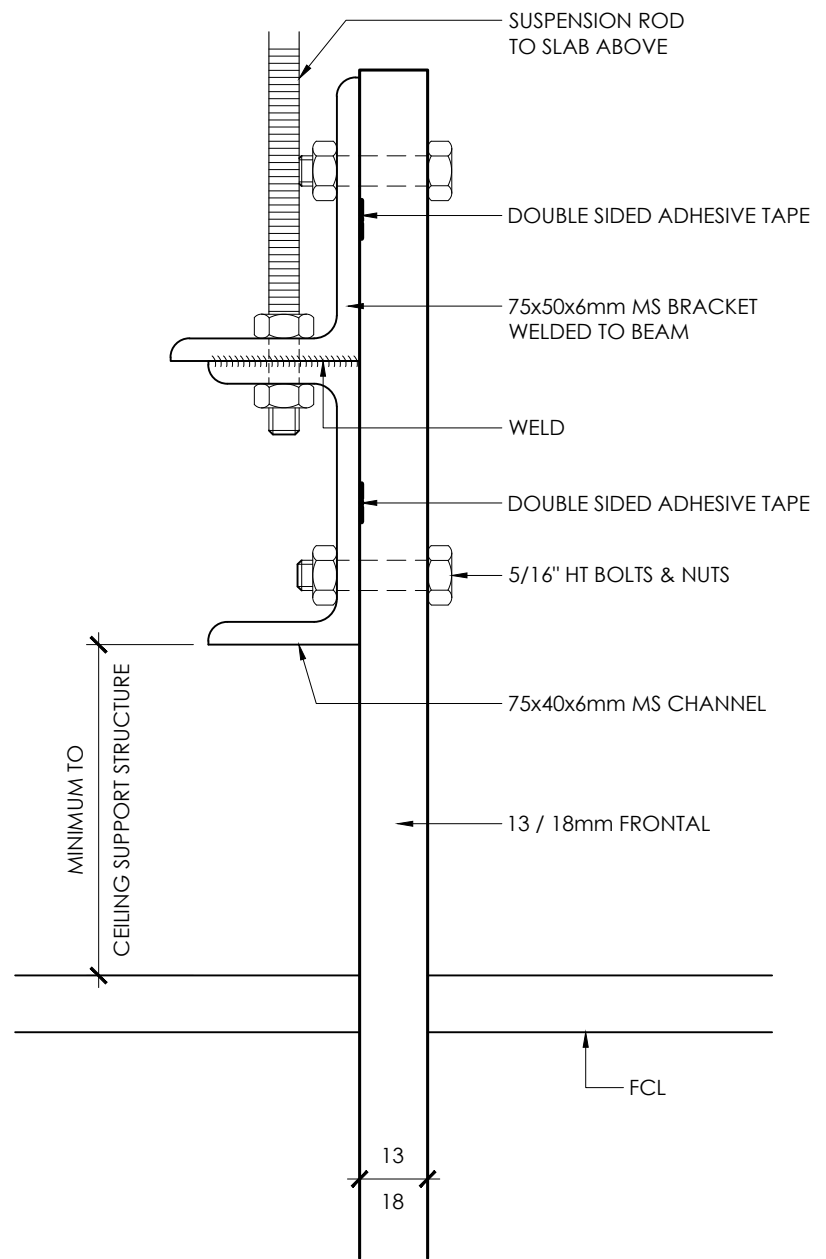

c. 33mm FRONTAL OPTION

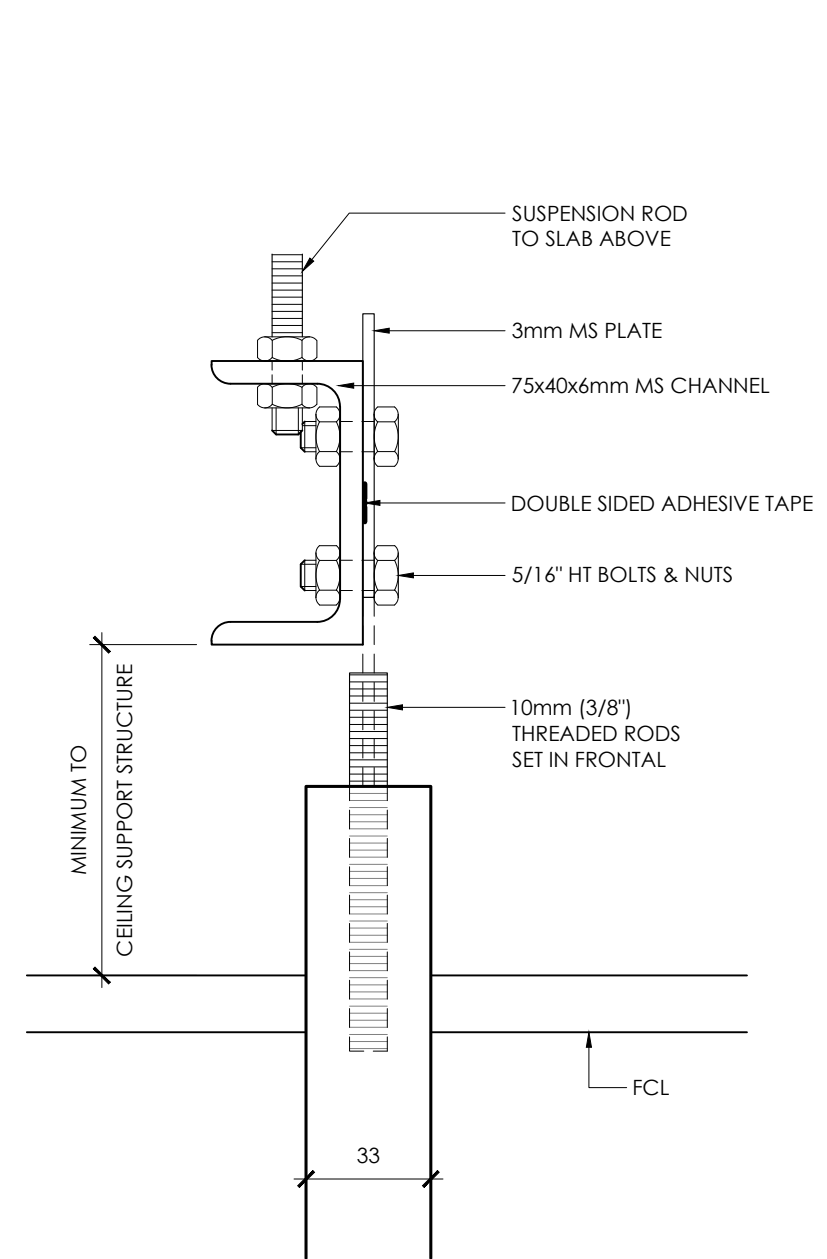


E							
D							
C							
B							
A							
0	FIRST ISSUE	FM	18-05-15				
REV.	DESCRIPTION	BY	DATE	CHK.	DATE	APP.	DATE


 HUF COR PTY LTD A.C.N. 076 529 658
 28 - 30 PERMAS WAY, TRUGANINA, VIC 3029

PH: (03) 8366 1900
 FAX: (03) 8366 1999

THIS DRAWING AND THE COPYRIGHT THEREIN ARE THE COPYRIGHT OF HUF COR PTY. LTD. AND ALL INFORMATION WHICH IT CONTAINS IS CONFIDENTIAL. THE DRAWING MUST NOT BE REPRODUCED OR DISCLOSED NOR MUST ANY INFORMATION TAKEN THEREFROM BE DISCLOSED WITHOUT PRIOR CONSENT IN WRITING OF HUF COR PTY. LTD.

K1 KYISSA SYSTEM				
FRONTAL BOARD THICKNESS OPTIONS				
DRAWN	FM	M/O No.	-	DRAWING No.
DATE	18-05-14	PART REF. No.		
SCALE @ A3	NTS			KPG0002-3
				REV. -

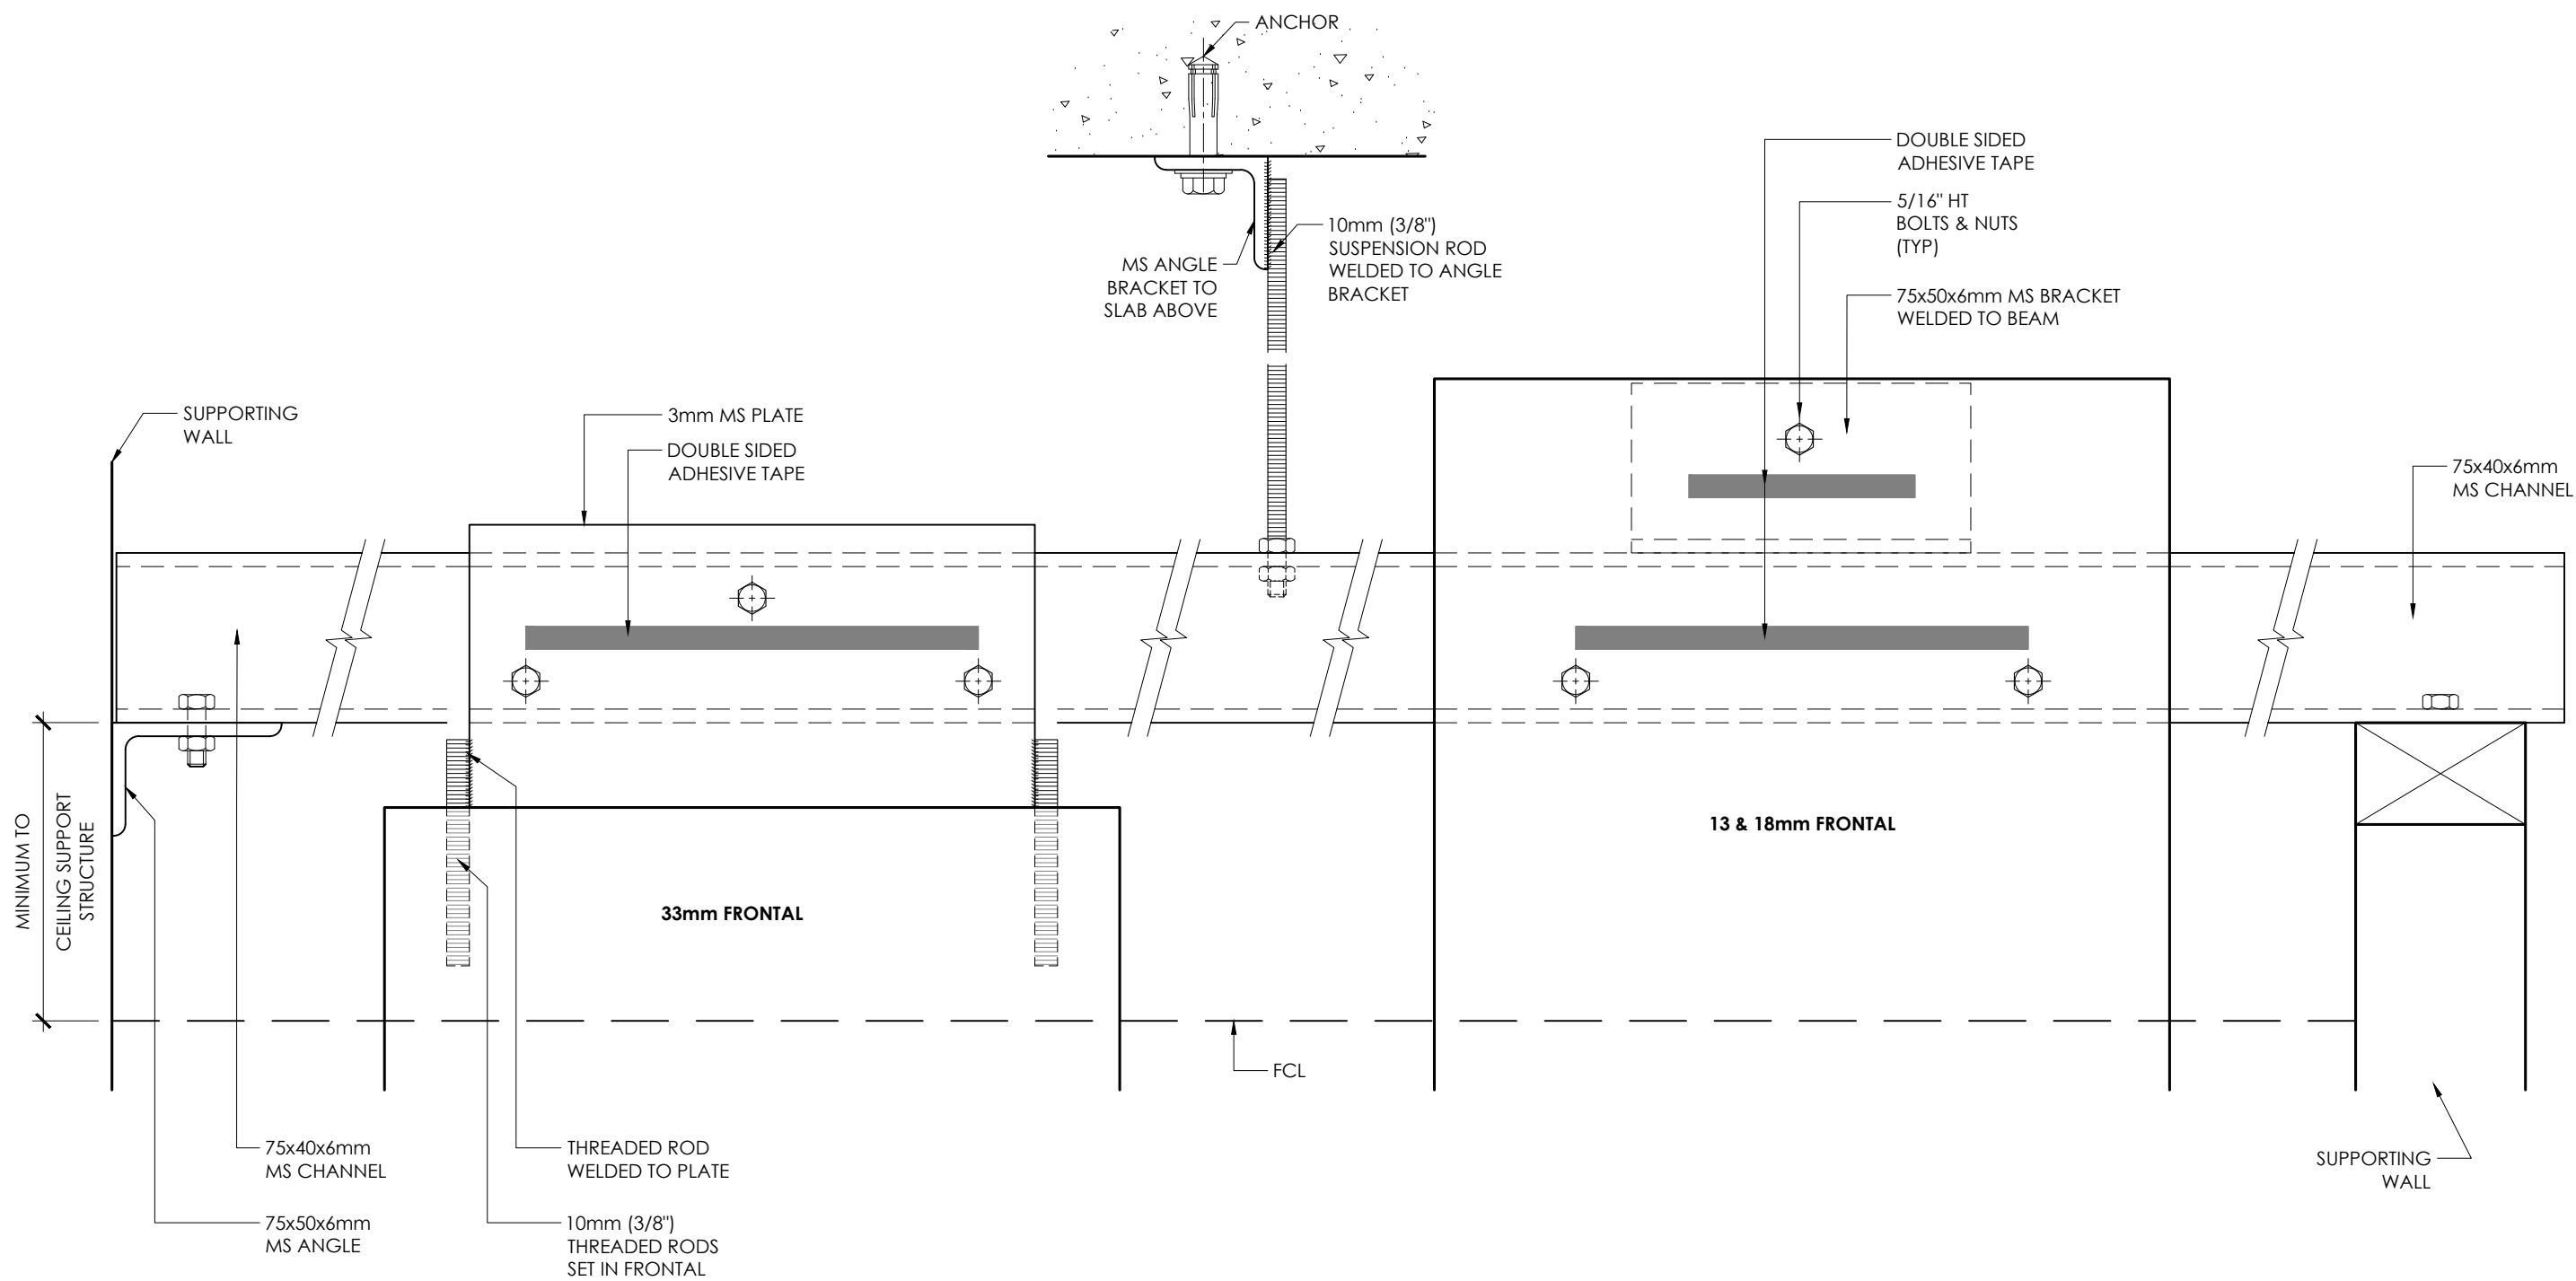

NOTE:
CEILING TO BE INSTALLED AFTER
CUBICLES HAVE BEEN INSTALLED.

E							
D							
C							
B							
A							
0	FIRST ISSUE	FM	18-05-15				
REV.	DESCRIPTION	BY	DATE	CHK.	DATE	APP.	DATE

PH: (03) 8366 1900
FAX: (03) 8366 1999

HUFCOR
HUFCOR PTY LTD A.C.N. 076 529 658
28 - 30 PERMAS WAY, TRUGANINA, VIC 3029

K2 KYISSA SYSTEM				
SUSPENSION BEAM & FITMENTS ARRANGEMENTS				
DRAWN	FM	M/O No.	-	DRAWING No.
DATE	18-05-14	PART		REV.
SCALE @ A3	NTS	REF. No.	KPG0002-4	-

THIS DRAWING AND THE COPYRIGHT THEREIN ARE THE COPYRIGHT OF HUFCOR PTY. LTD. AND ALL INFORMATION WHICH IT CONTAINS IS CONFIDENTIAL. THE DRAWING MUST NOT BE REPRODUCED OR DISCLOSED NOR MUST ANY INFORMATION TAKEN THEREFROM BE DISCLOSED WITHOUT PRIOR CONSENT IN WRITING OF HUFCOR PTY. LTD.